

		SIZE CODES								
"H" HEIGHT	WIDTH "W"	05W	10W	15W	20W	25W	30W	35W	40W	
		05H	14 7/8"	14 1/8"	26 1/8"	37 1/2"	49 1/2"	60 7/8"	72 7/8"	84 1/4"
10H	26 7/8"	SIZE CODE NOTE: TO DETERMINE SIZE CODE OF DESIRED HOUSING, 05 SIZED UNITS REPRESENT A 12" NOMINAL SIZE FILTER AND 10 SIZED UNITS REPRESENT A 24" NOMINAL SIZED FILTER. IE: A 10HX15W UNIT WOULD ACCOMMODATE (1) 24"X24" NOMINAL FILTER AND (1) 24"X12" NOMINAL FILTER PLACED SIDE BY SIDE.								
15H	39"									
20H	51"									
25H	63 1/8"									
30H	75 1/8"									
35H	87 1/4"	DEPTH "D"	MAXIMUM PREFILTER HOLDING CAPABILITY							
40H	99 1/4"	8 1/2"	2" OR 4"							
		12"	2" AND 4"							

ORDER DETAILS				
ITEM#	HEIGHT	WIDTH	DEPTH	QTY. REQ'D
1				
2				
3				
4				
5				
EX.	20H	15W	12	11

### STANDARD OPTIONS

(CHECK IF APPLICABLE)

**PREFILTER SIZE**

2" (NOM.)

4" (NOM.)

MULTI-STAGE  
2" AND 4" (NOM)

**MATERIAL**

GALVANIZED STEEL

ALUMINIZED STEEL

T-304L STAINLESS

T-316L STAINLESS

L GRADE

**STATIC PRESSURE PORTS**  
(REF. CSD-020)

PORTS ONLY (PLUGGED)

WITH GAGES

FACTORY MOUNTED

SHIP LOOSE

MAGNEHELIC 2000 SERIES  
RANGE: \_\_\_\_\_

PHOTOHELIC A3000 SERIES  
RANGE: \_\_\_\_\_

T-316L STAINLESS

WEATHER PROOF  
GAGE BOX

**INSULATION**

2" THICK, FOIL BACKED,  
DOUBLE WALL

**WEATHER COVER**

YES

**LIFTING LUGS**

2


4

**HIGH TEMP GASKET**

YES

**DEMISTER UNIT\*\***

YES

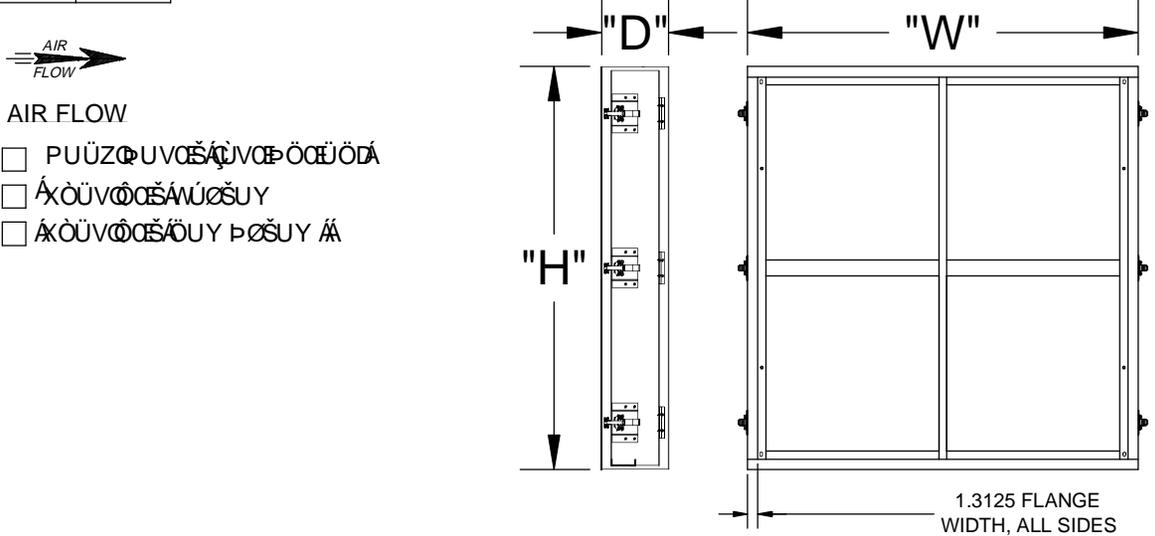

- STANDARD SPECS:**
- UNIT SHALL BE MANUFACTURED FROM 16 GA. MATERIAL. ALUMINUM EXTRUSION TRACKS SHALL HAVE A NYLON PILE SEAL FOR SEALING THE FILTER EDGES. NEOPRENE GASKET SHALL SEAL DOOR EDGES. POLYURETHANE FOAM INSIDE ACCESS DOOR GASKETS FILTERS TO PREVENT BYPASS. DOORS ARE FITTED WITH POSITIVE PRESSURE TRIP LOCK LATCHES.
  - UNIT IS DESIGNED TO ACCOMMODATE: 2" OR 4" NOM. PREFILTERS OR A COMBINATION OF BOTH.
  - UNITS OVER 40W CAN BE PRODUCED BY COMBINING SMALLER UNITS TOGETHER. TO FIND THE WIDTH OF THOSE UNITS, ADD THE WIDTHS OF THE TWO SMALLER UNITS TOGETHER AND SUBTRACT 2-1/2". IE: A 60W UNIT WOULD BE (2) 30W UNITS TOGETHER, TO FIND WIDTH: 72-7/8" + 72-7/8" - 2-1/2" FOR A WIDTH OF 143-1/4".
  - UNITS THAT ARE TO BE VERTICAL FLOW WILL COME EQUIPPED WITH SAFETY CHAINS ON DOORS. (ONE PER DOOR) DOOR WILL ALLWAYS BE HINGED ON LOWER SIDE OF HOUSING WITH CHAIN ATTACHED TO DOOR AND LATCH SIDE.
- \*\* DEMISTER UNIT SHALL BE SAME AS ABOVE BUT WILL USE 16 GA U-TRACK INSTEAD OF ALUMINUM EXTRUSION TO HOLD FILTERS AND WILL HAVE 1/2" NPT HALF COUPLING WITH PLUG AS SHOWN IN DETAIL 'A.'

### CUSTOMER INFORMATION

---



---



---

IF YOU DO NOT SEE THE OPTIONS YOU REQUIRE, THE MANUFACTURER CAN CUSTOM DESIGN YOUR HOUSING TO NEARLY ANY SIZE AND SPECIFICATION.

REV.	DRAWN BY DATE	DESCRIPTION:	APPR. BY DATE
		THE DEVICE DEPICTED AND DESCRIBED HEREON EMBODIES PROPRIETARY INFORMATION OWNED BY P&G MANUFACTURING, INC. ALL DESIGN, MANUFACTURING, REPRODUCTION, SALES, AND PATENT RIGHTS REGARDING THIS DEVICE OR DRAWING ARE RESERVED EXCEPT WHERE EXPLICIT RIGHT IS GRANTED IN WRITING.	
		UNLESS OTHERWISE SPECIFIED	
		• ALL DIMENSIONS ARE IN INCHES	
		• TOLERANCES ARE:	
		FRACTION: ±1/8"	
		DECIMAL: ±.125"	
		ANGULAR: ±1°	

**FLATBANK**

**P&G MANUFACTURING**

WASHINGTON N.C. 27889  
PHONE NO.: 252-946-9110  
FAX NO.: 252-946-4823

### SALES DRAWING

DRAWN BY: WMA	DATE: 5/7/2010			DWG SCALE: NTS
APPROVED BY: JWW	DATE: 6/29/10	DRAWING NO.: CSD-001	SHEET 1	OF 1
		REV. 0		

DIMSCALE: 24" TEXT HEIGHT